



TYPICAL SINGLE EXTRACTION WELL CONNECTION DETAIL

NTS

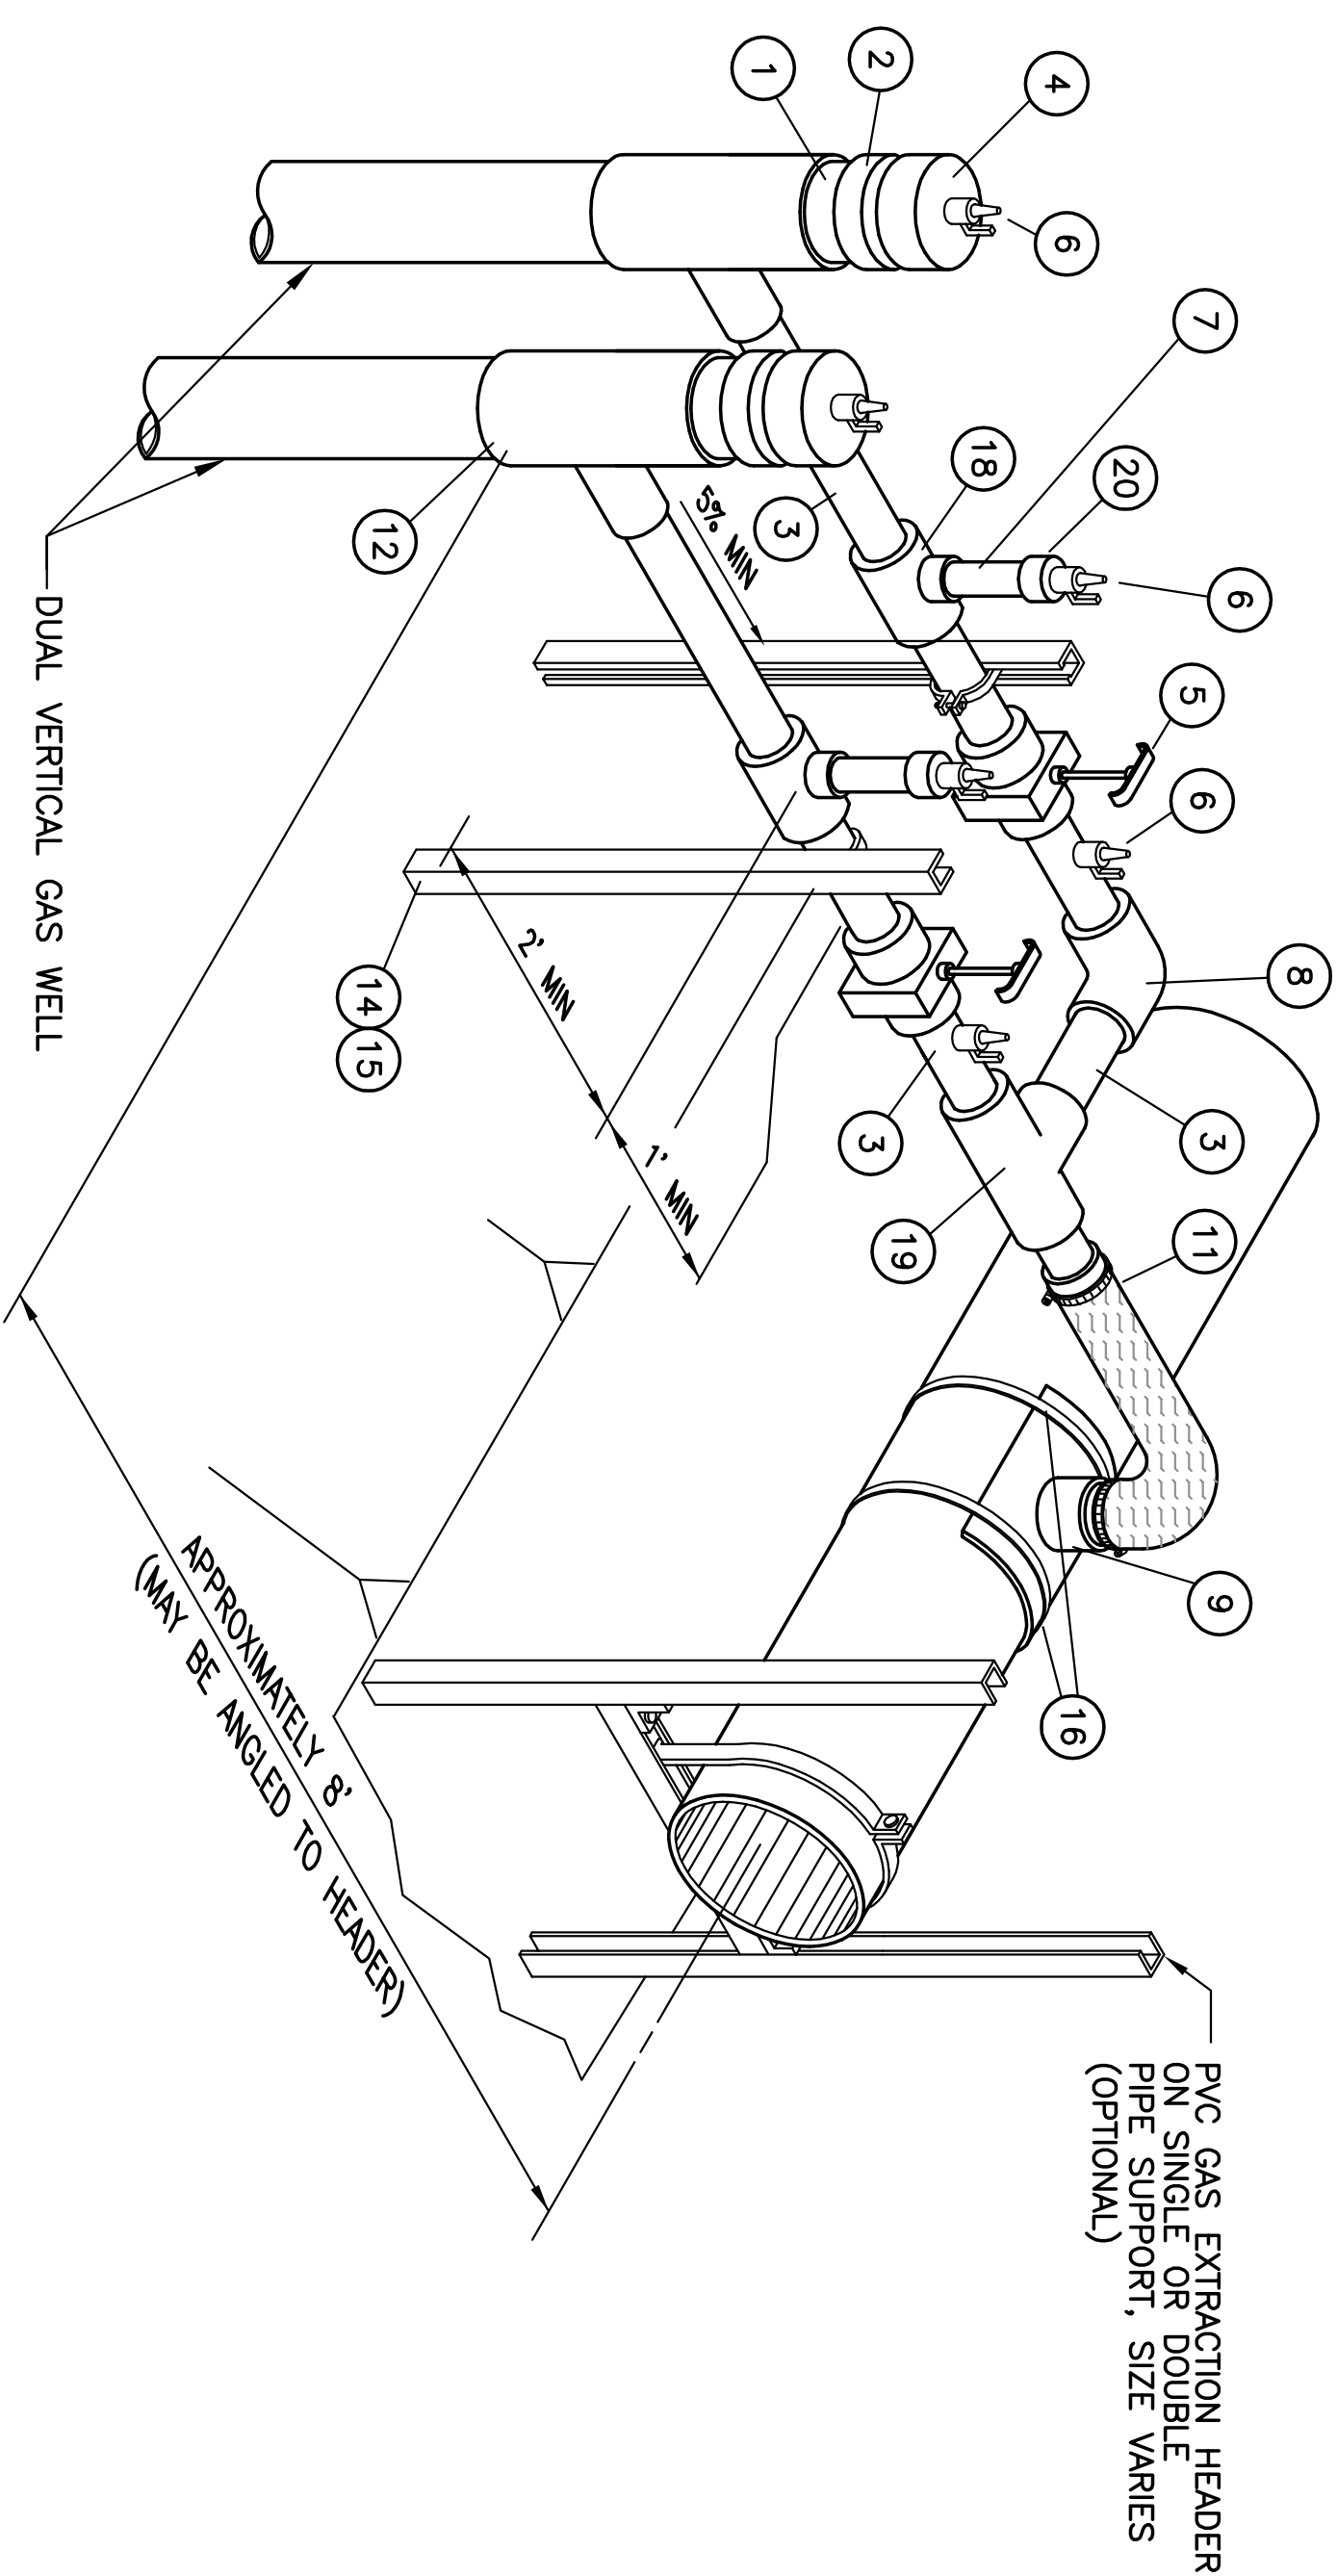


TYPICAL DUAL GAS EXTRACTION WELL CONNECTION DETAIL

NTS

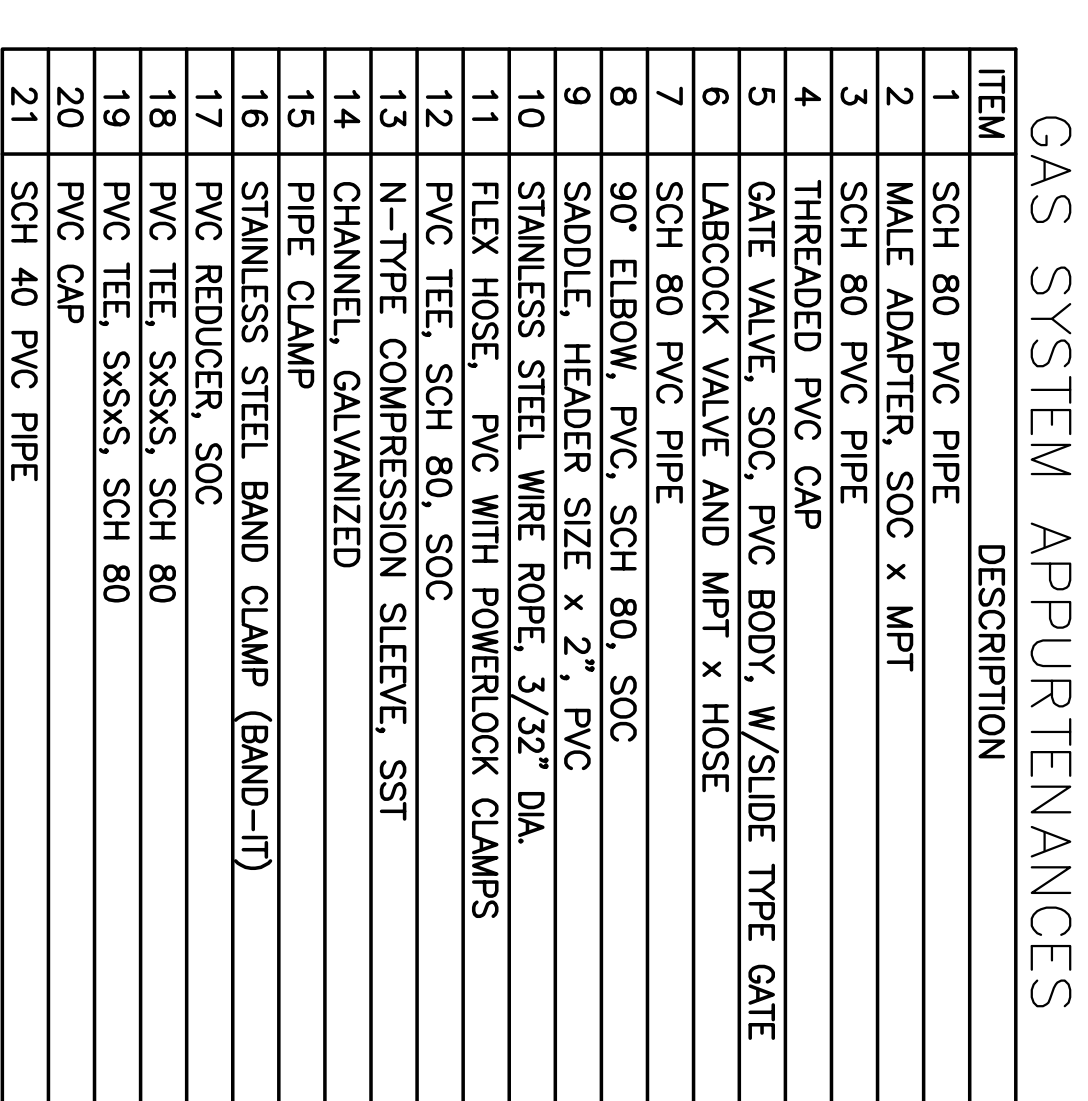

NOTE:
GENERAL DESCRIPTIONS ONLY
ACTUAL SIZES WILL VARY PER CONSTRUCTION DRAWINGS

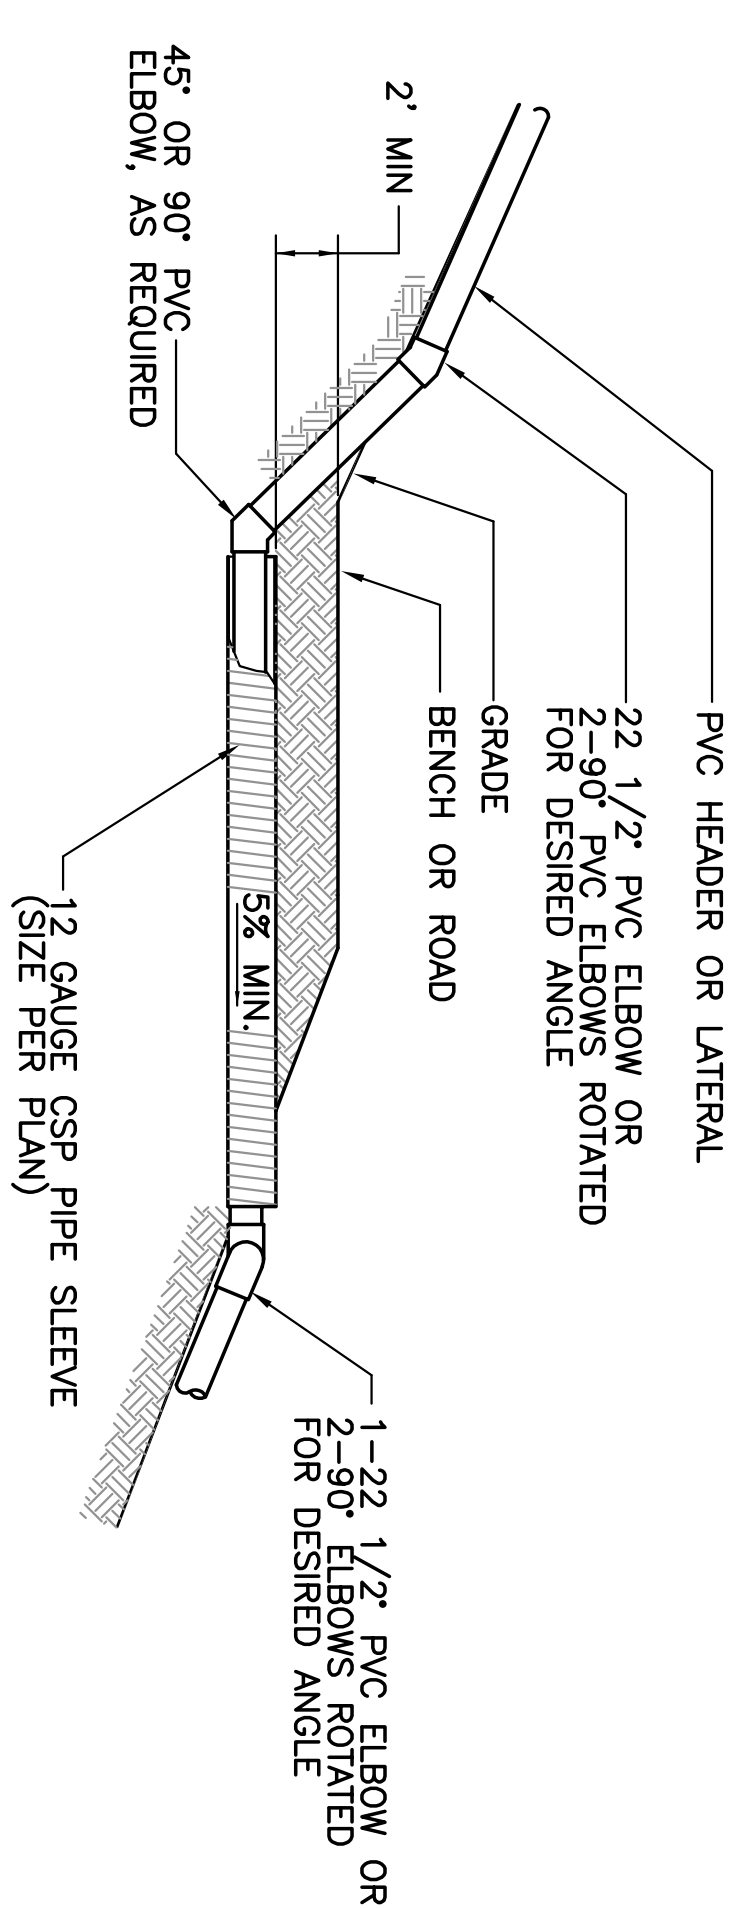

NOTE:
AIR, CONDENSATE, & IRRIGATION LINES NOT
SHOWN IN CSP SLEEVE (IF REQUIRED).

PRELIMINARY

TYPICAL BENCH CROSSING DETAIL

NTS

$$\left(\begin{array}{c} 2 \\ 21 \end{array} \right)$$

21

[illegible]

DESIGNED BY : G.V.N.		SCALE : AS SHOWN	
DRAWN BY : T.J.S.	DATE : 8-1996	FILE NO. : 29162DB.DWG	
CHECKED BY :	DATE :		
APPROVED BY :	DATE :		
		DRAWING 22	